
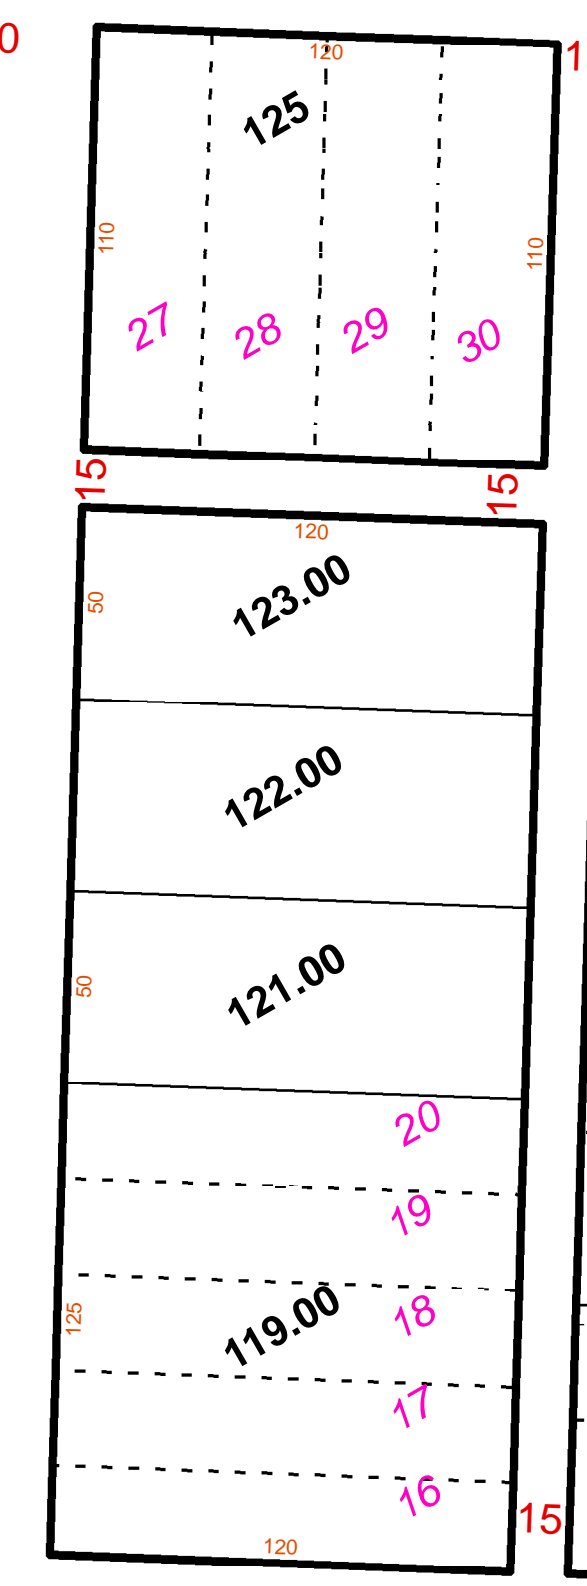
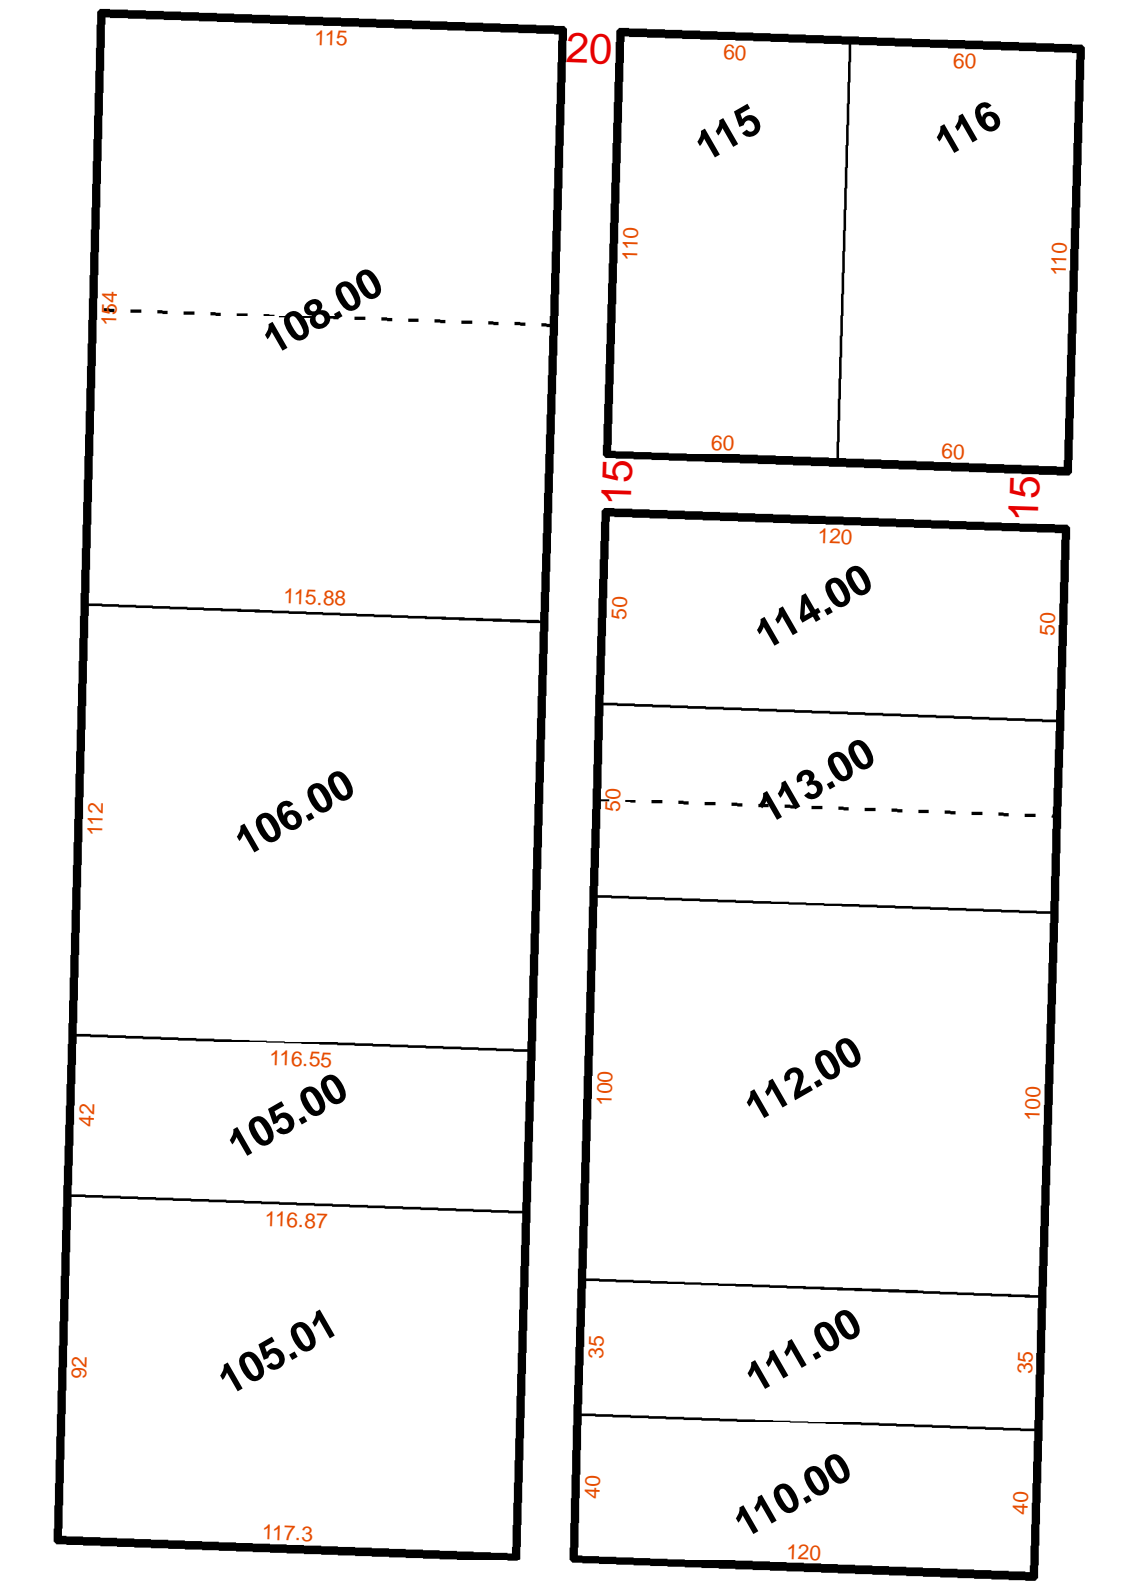


MAP 01.14-14..

40TH ST

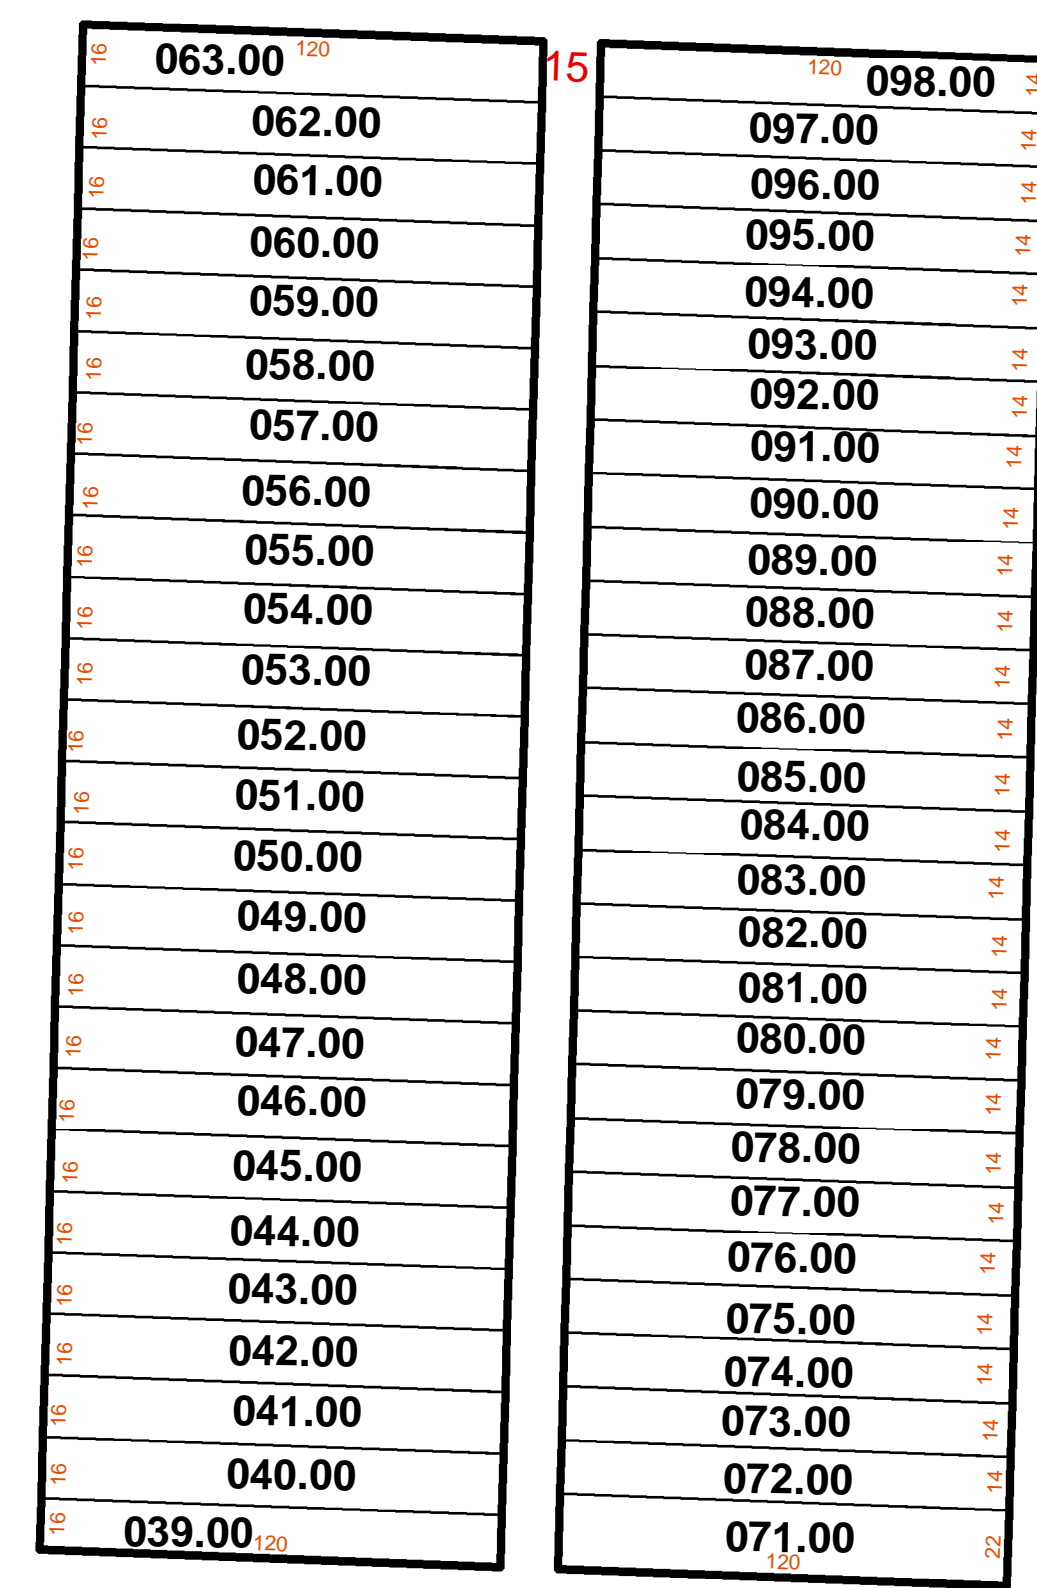


MAP 01.14-26..

MAP 01.14-04..

6TH AVE



41ST ST

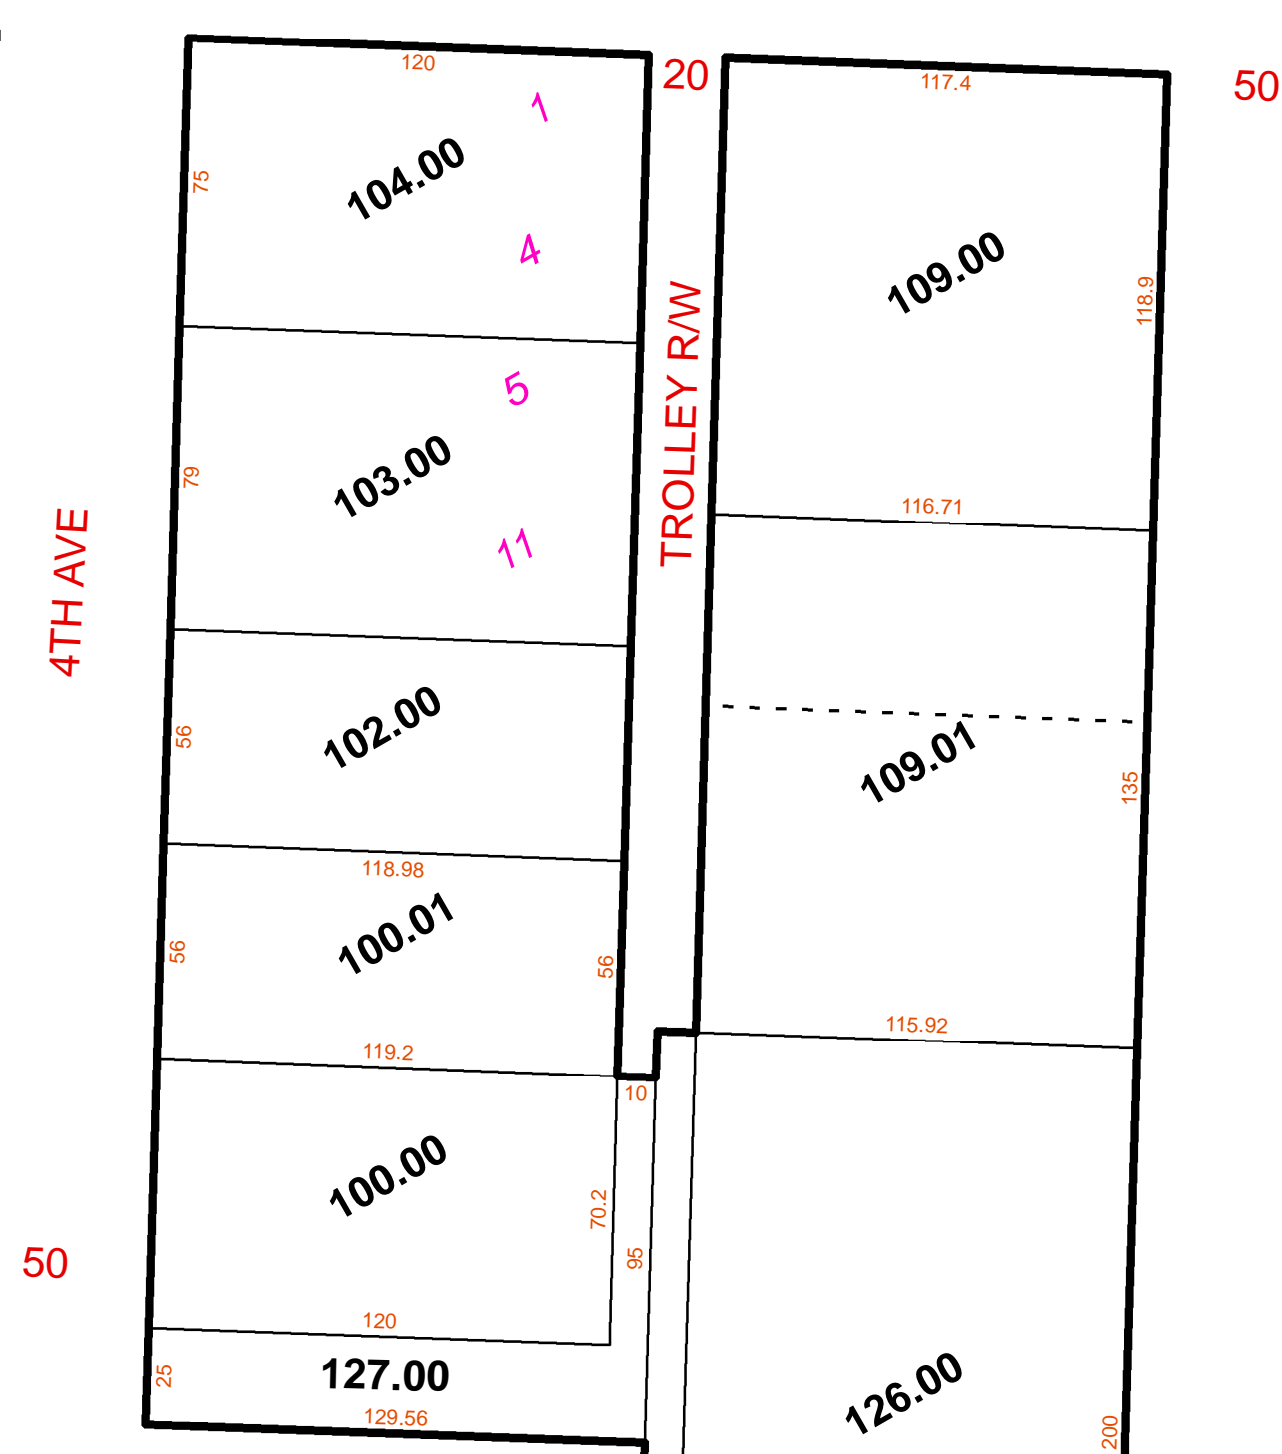

MAP 01.14-25..


MAP 01.14-12..

ASSESSMENT MAP
 County of Blair
 Pennsylvania
 Date Published: 7/8/2019


The County makes no guarantee or warranty to its accuracy as to labeling, dimensions, placement or location of any features contained herein. The boundaries depicted by this data are approximate, and are not necessarily accurate to surveying or engineering standards. This data is intended for informational purposes and should not be considered authoritative for engineering, navigational, legal and other site-specific uses.

Presented by:
 Blair County Assessment Office
 423 Allegheny St, Suite 041
 Hollidaysburg, PA 16648

Prepared by:
 Blair County GIS Department
 423 Allegheny St, Suite 011
 Hollidaysburg, PA 16648

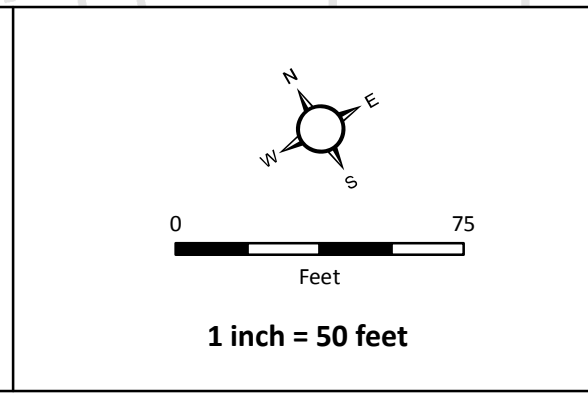

- Road ROW
- Parcel Boundary
- Lot Lines
- Ward Boundary
- Municipal Boundary
- Sheet Parcels

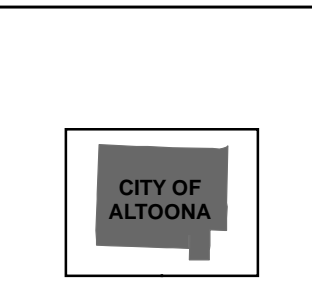

REVISIONS	

CITY OF ALTOONA
 District: 01.14
 Map #: 13
 (01.14-13..)