
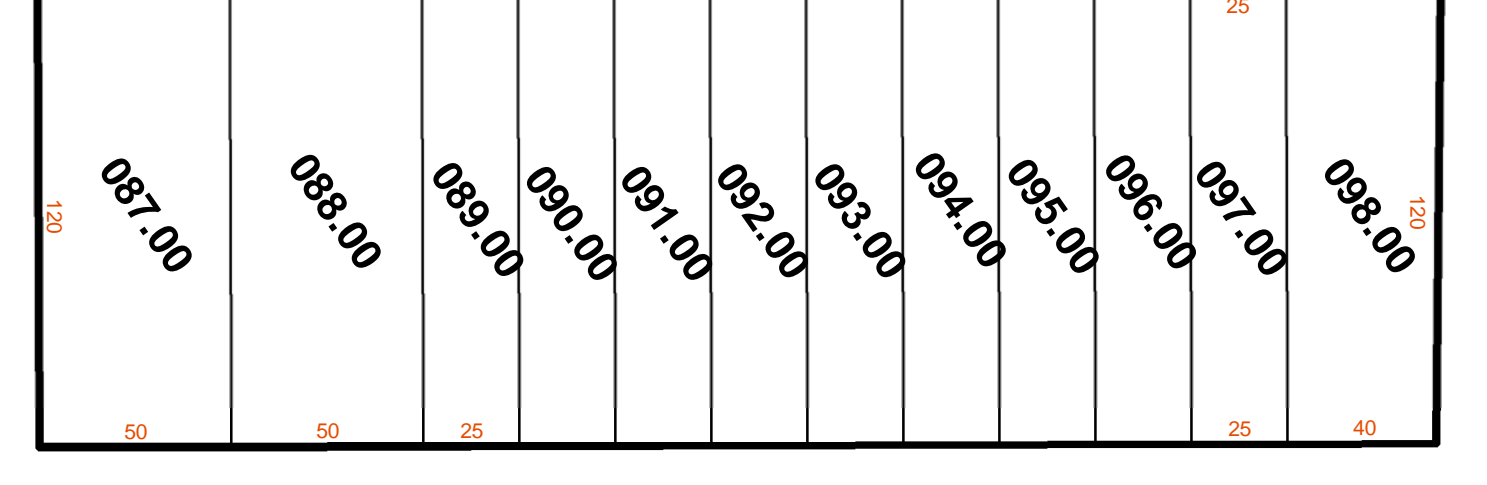
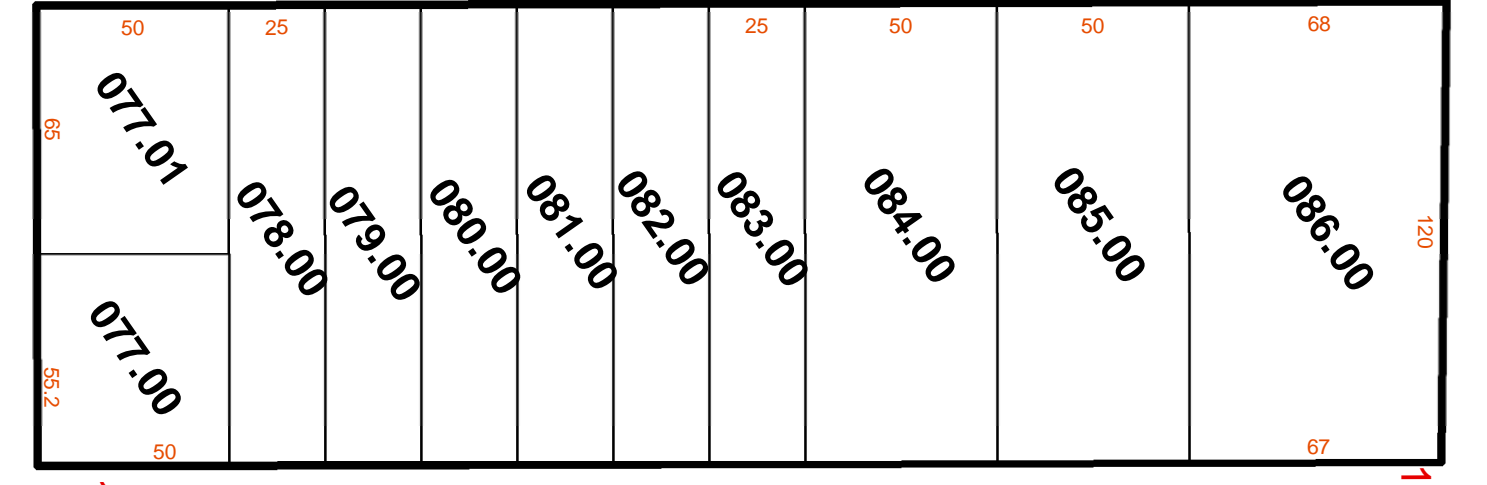
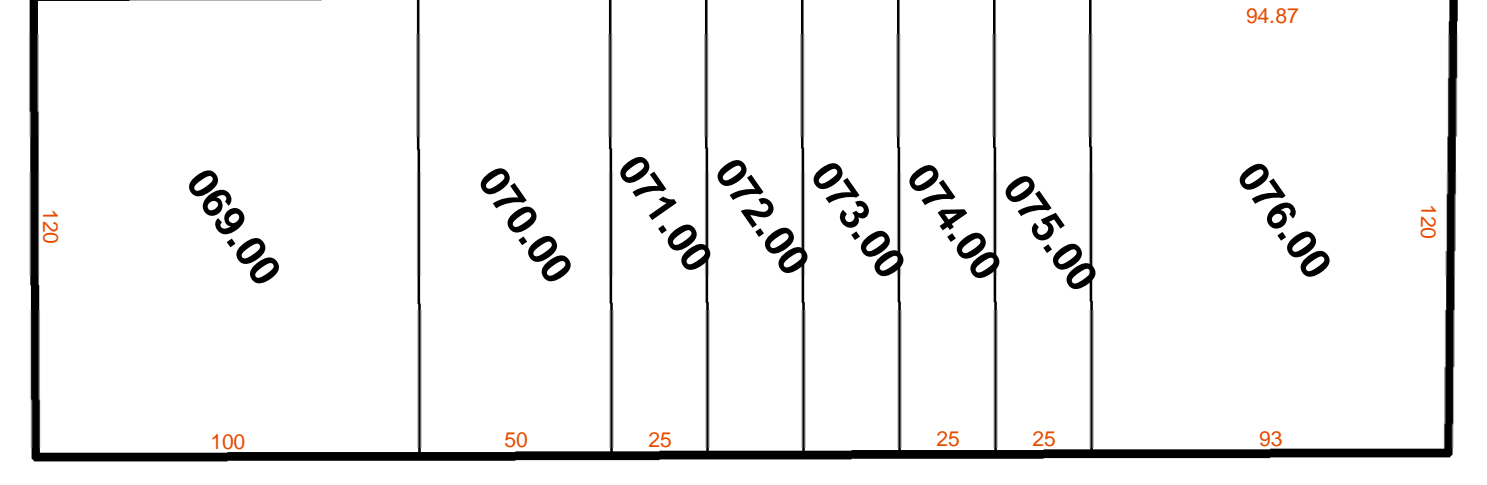
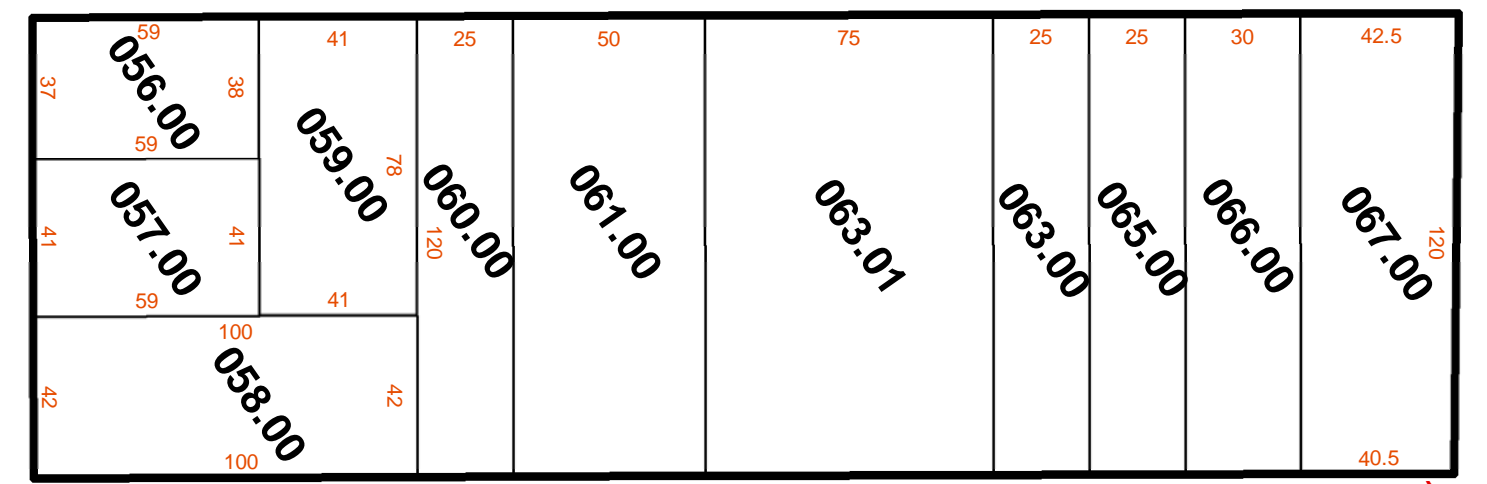
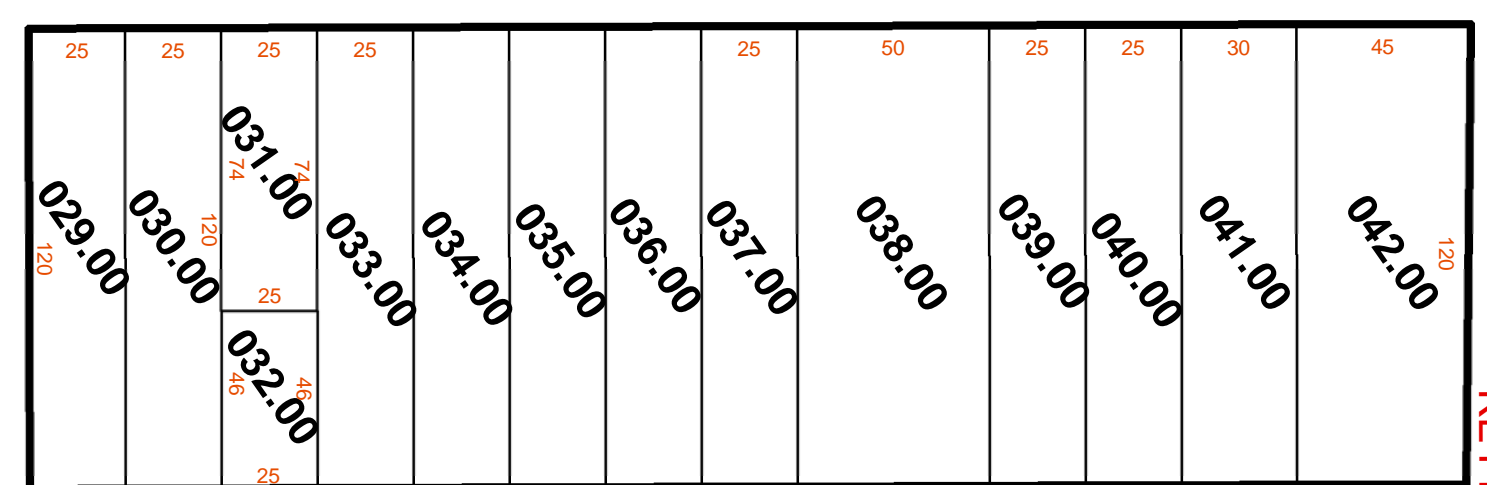
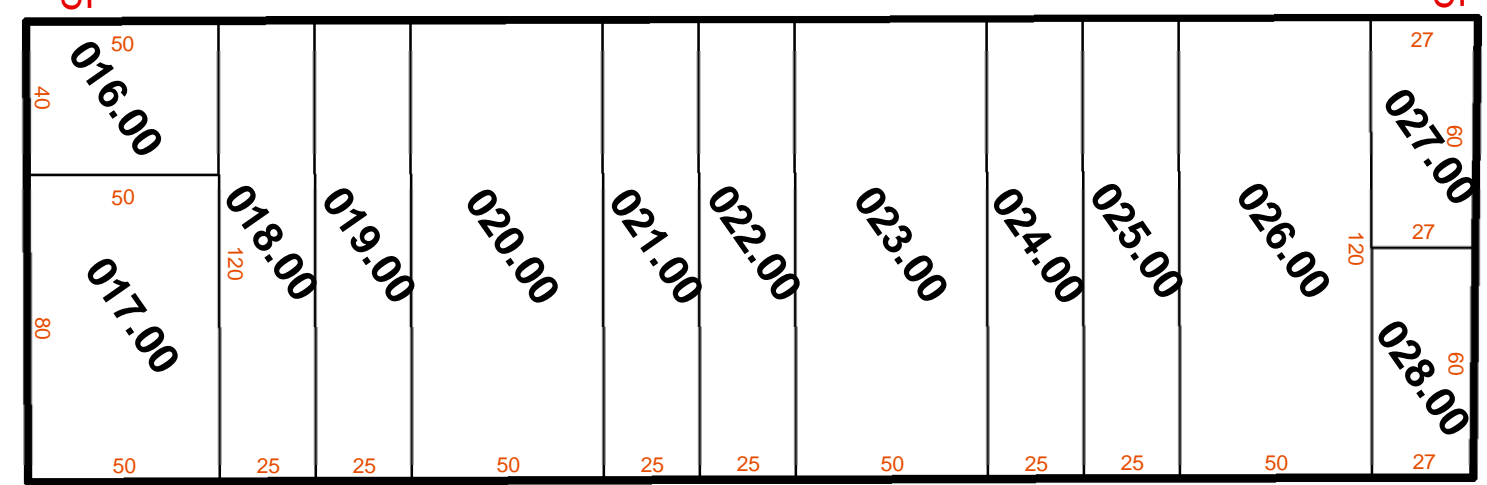


MAP 01.10-02..

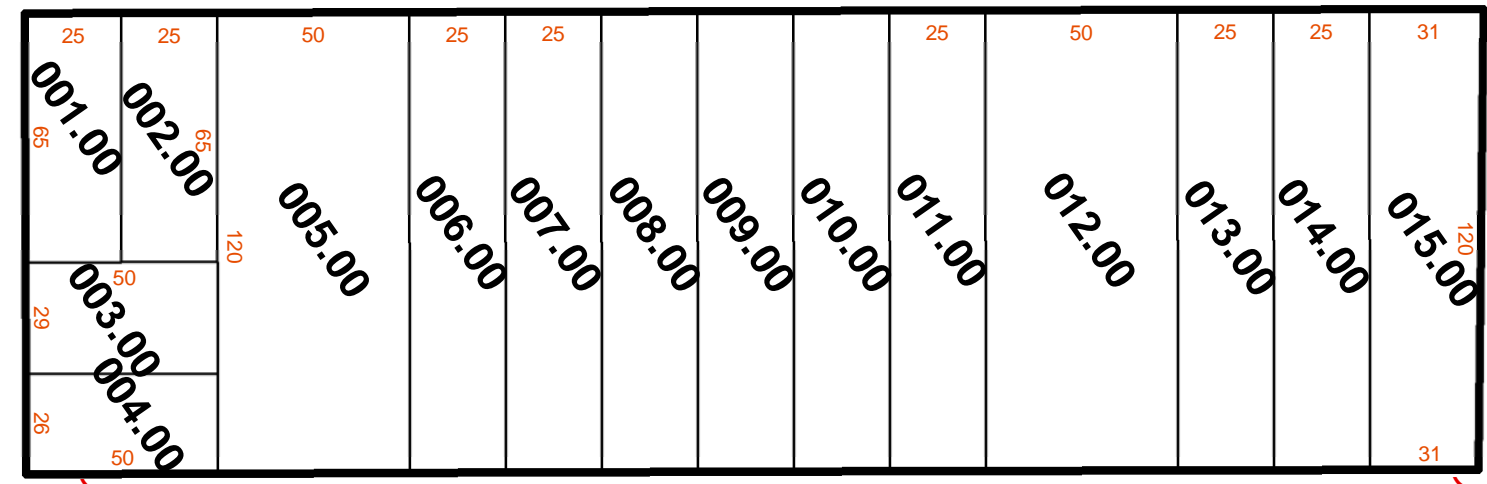

MAP 01.10-05..

MAP 01.10-08..

MAP 14.00-18..

MAP 01.10-09..

E 4TH AVE

E 3RD AVE

E 2ND AVE

E 1ST AVE

KETTLE ST
CITY OF ALTOONA

PVT ALLEY


ASSESSMENT MAP

County of Blair
Pennsylvania


Date Published: 6/24/2019

The County makes no guarantee or warranty to its accuracy as to labeling, dimensions, placement or location of any features contained herein. The boundaries depicted by this data are approximate, and are not necessarily accurate to surveying or engineering standards. This data is intended for informational purposes and should not be considered authoritative for engineering, navigational, legal and other site-specific uses.

Presented by:
Blair County Assessment Office
423 Allegheny St, Suite 041
Hollidaysburg, PA 16648
Prepared by:
Blair County GIS Department
423 Allegheny St, Suite 011
Hollidaysburg, PA 16648

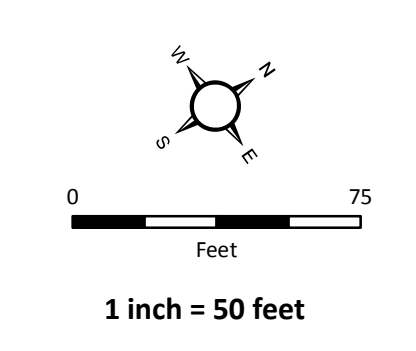

- Road ROW
- Parcel Boundary
- Ward Boundary
- Municipal Boundary
- Sheet Parcels

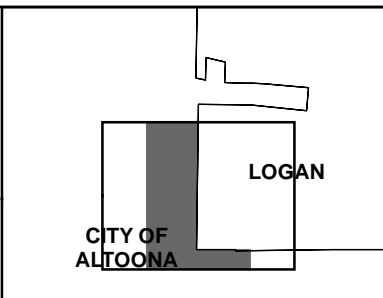

REVISIONS	

CITY OF ALTOONA
District: 01.10
Map #: 06
(01.10-06..)